


SPECIFICATION		
S.NO	SYMBOL	NAME OF PLANT
1.		SHRUBS/HEDGE
2.		ROYAL PALM
3.		MARIGOLD
4.		ROSE
5.		AMALTAS
6.		OLEANDER
7.		CYCUS
8.		DURANTA
9.		ASHOKA

- 3 SEATER BENCH
- SINGLE ARM STREET LIGHT
- DOUBLE ARM STREET LIGHT
- DRAIN LINE
- GARDEN LIGHT

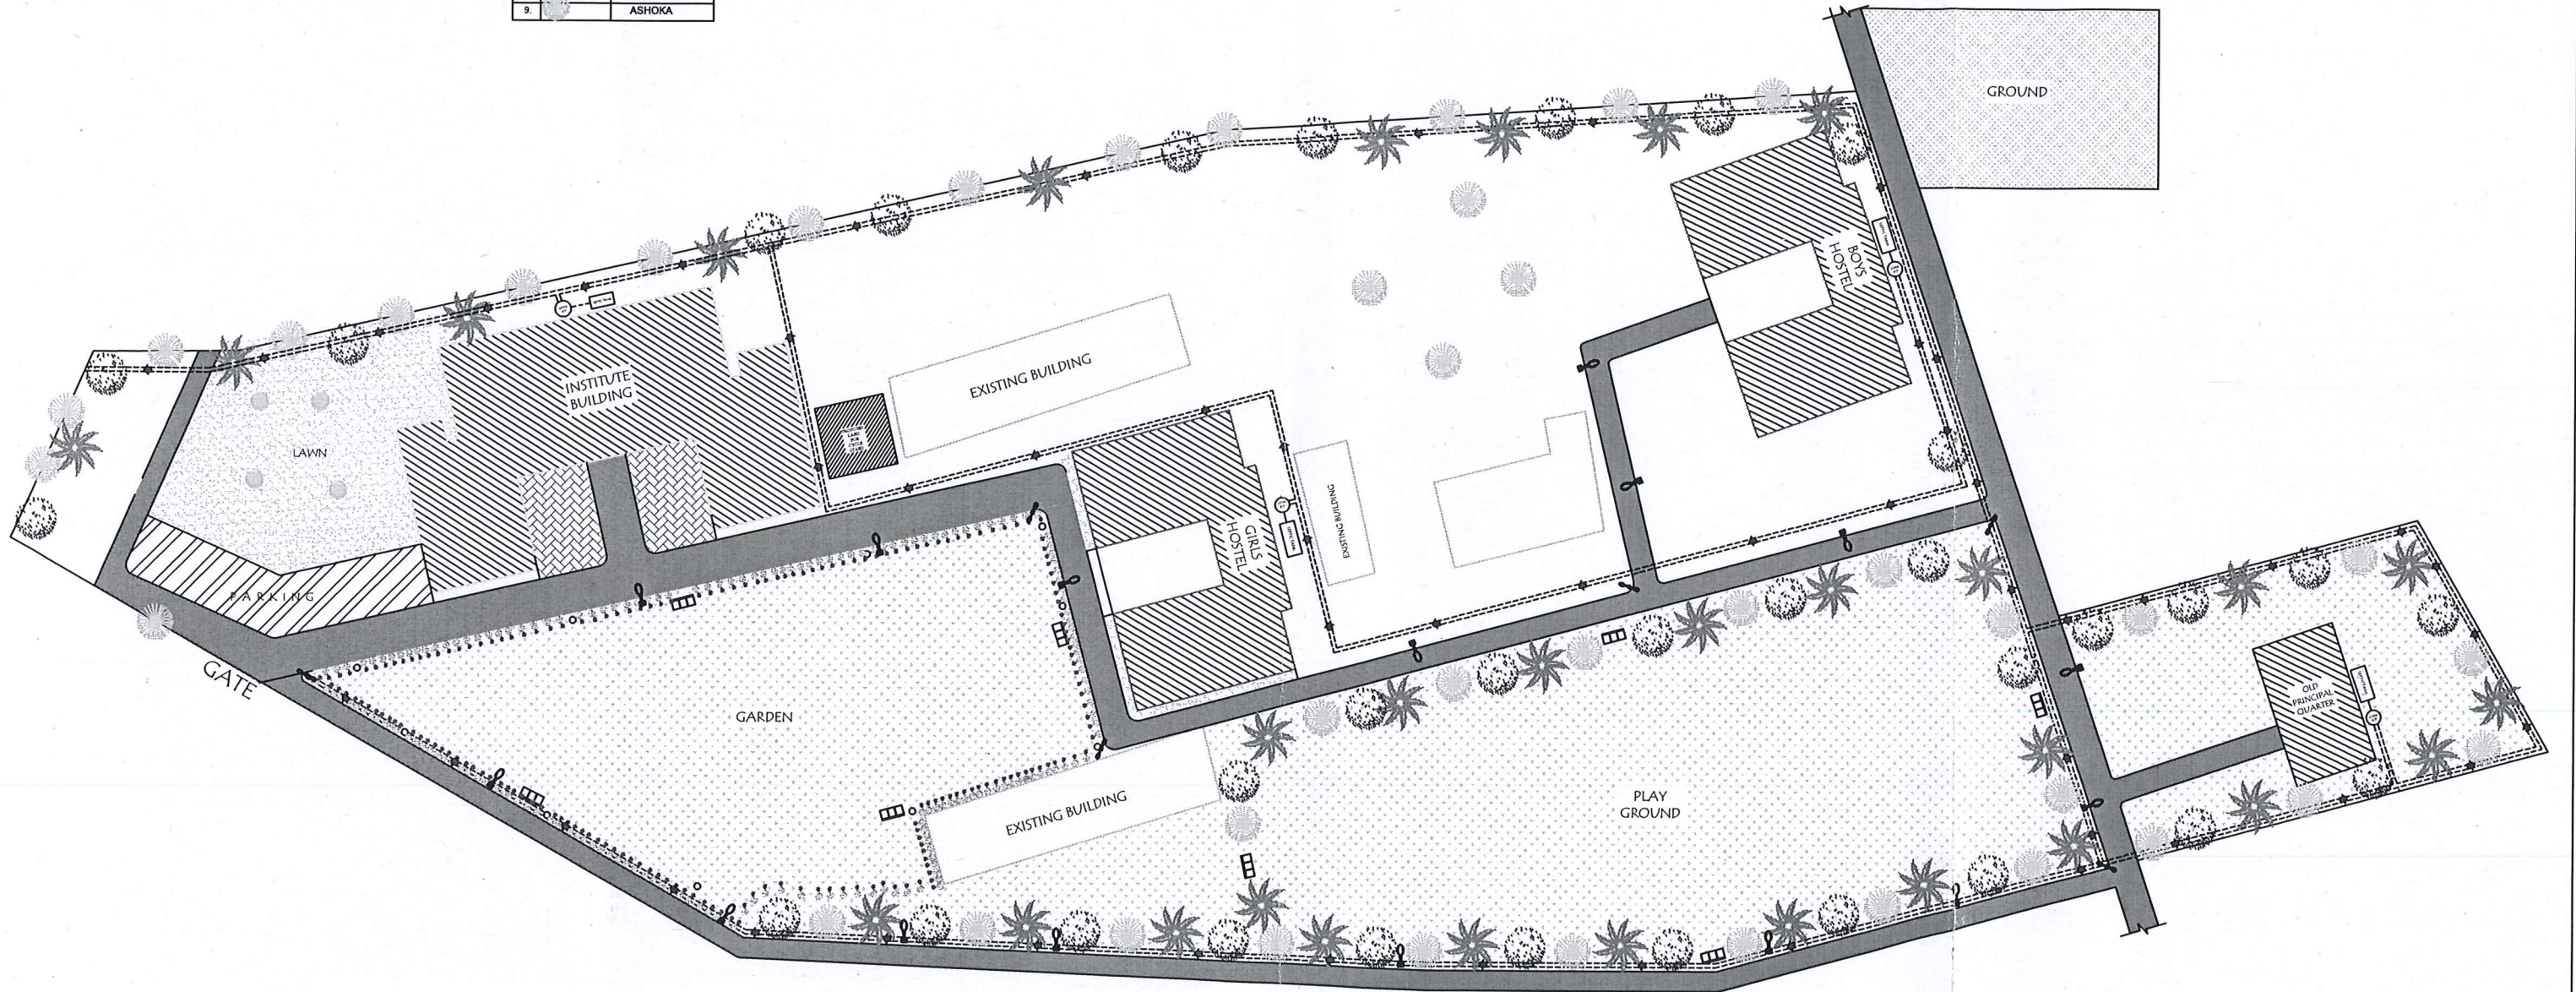

Project:- EXISTING & PROPOSED SITE PLAN OF DIET BLDG. AT BANKA	Sheet Title: Site Plan		Date:- 18.09.18	A. Haque 26.09.18 Draughtsman	Architect	Pantay Guha Sr. Architect	Bihar State Educational Infrastructure Development Corporation Ltd, Patna
		Area:-					

[Handwritten mark]