

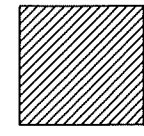


SPECIFICATION		
S.NO	SYMBOL	NAME OF PLANT
1.		SHRUB/HEDGE
2.		ROYAL PALM
3.		MARIGOLD
4.		ROSE
5.		AMALTAS
6.		OLEANDER
7.		CYCUS
8.		DURANTA
9.		ASHOKA


	3 SEATER BENCH
	SINGLE ARM STREET LIGHT
	DOUBLE ARM STREET LIGHT
	DRAIN LINE
	GARDEN LIGHT

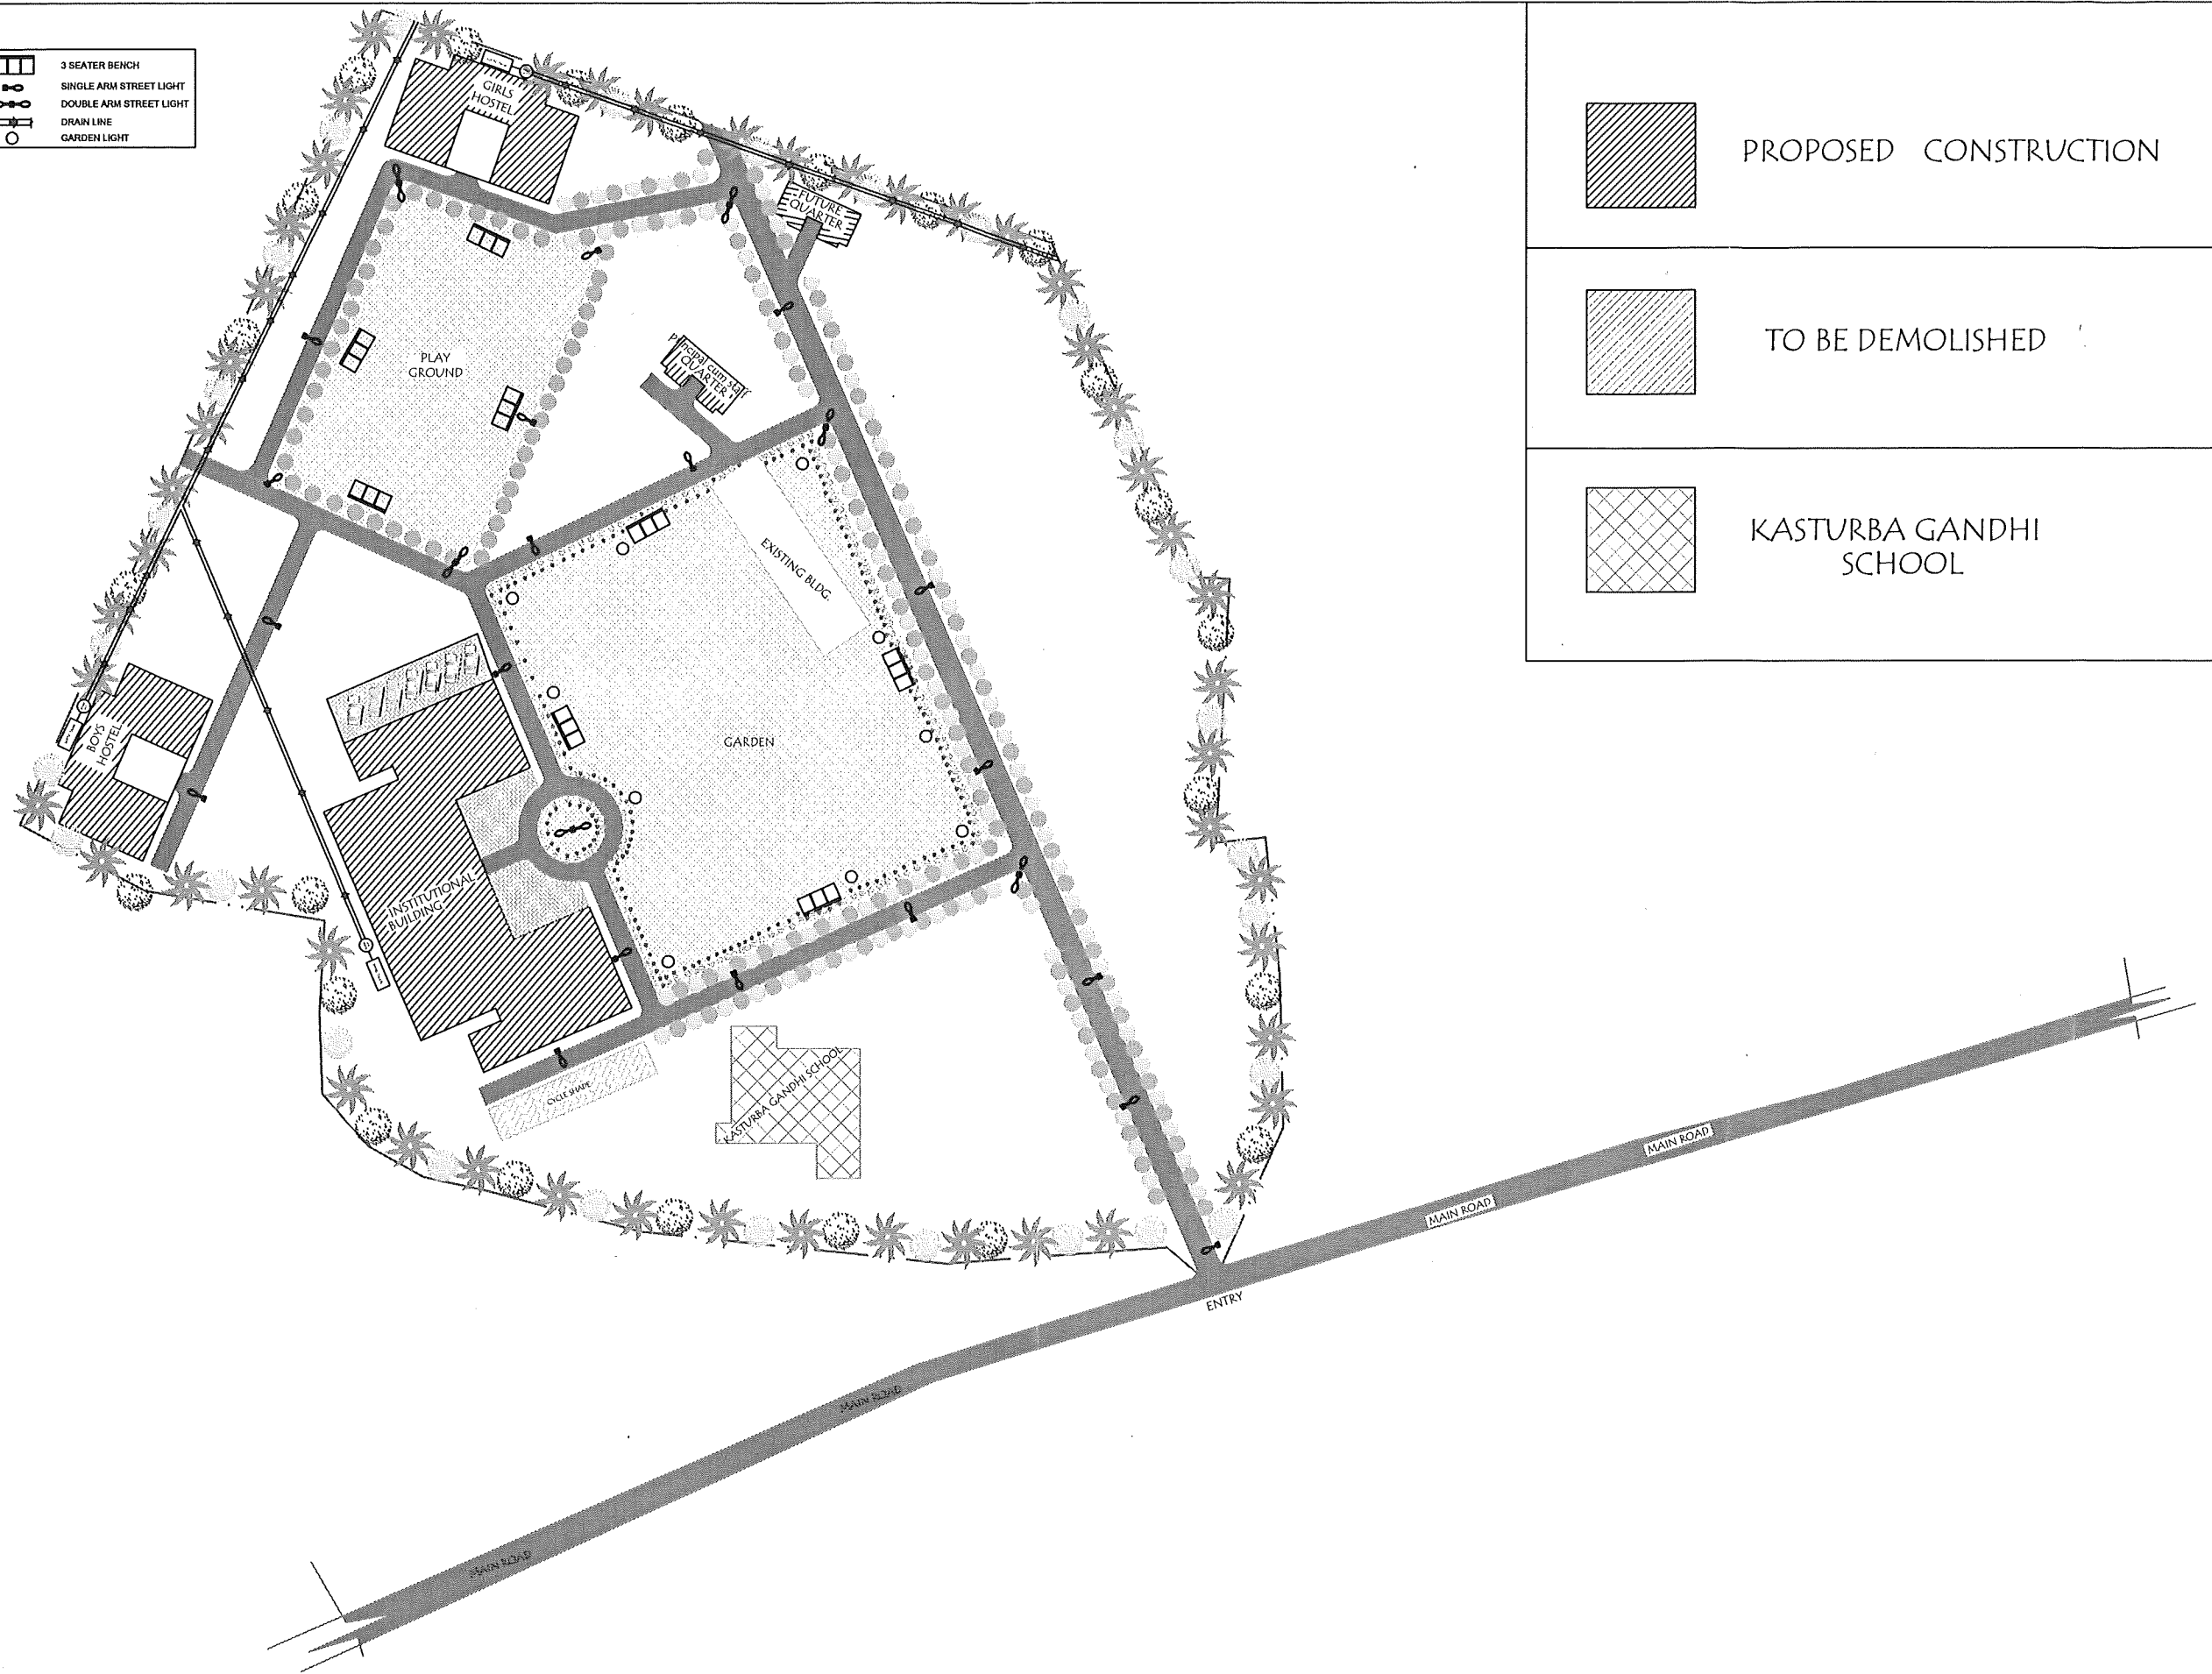

PROPOSED CONSTRUCTION

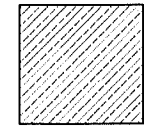

TO BE DEMOLISHED

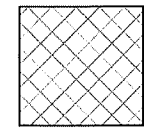

KASTURBA GANDHI SCHOOL

Project:-  
PROPOSED SITE PLAN OF DIET  
BLDG. AT VIKRAM

Sheet Title:  
Site Plan

Date:-  
30.08.18

Area:-

*A. Haque*  
Draughtsman

*Pantajirho*  
Architect

*Pantajirho*  
Sr.Architect

Bihar State Educational  
Infrastructure Development  
Corporation Ltd, Patna